


NOTES:


1. NO PARKING PERMITTED WITHIN TURN-AROUNDS OR CUL-DE-SACS IF PARKING WOULD REDUCE THE RADIUS OF CUL-DE-SAC TO LESS THAN 35'
2. TYPICAL WIDTH AND RADIUS AS REQUIRED TO COMPLY WITH SOUTH SNOHOMISH COUNTY REGIONAL FIRE (SSCRF)

TYPICAL CUL-DE-SAC

FOR PARKING, ADD 7.5' PER TRAVEL LANE
 * RADIUS OF ASPHALT AREA MAY VARY PER SSCRF

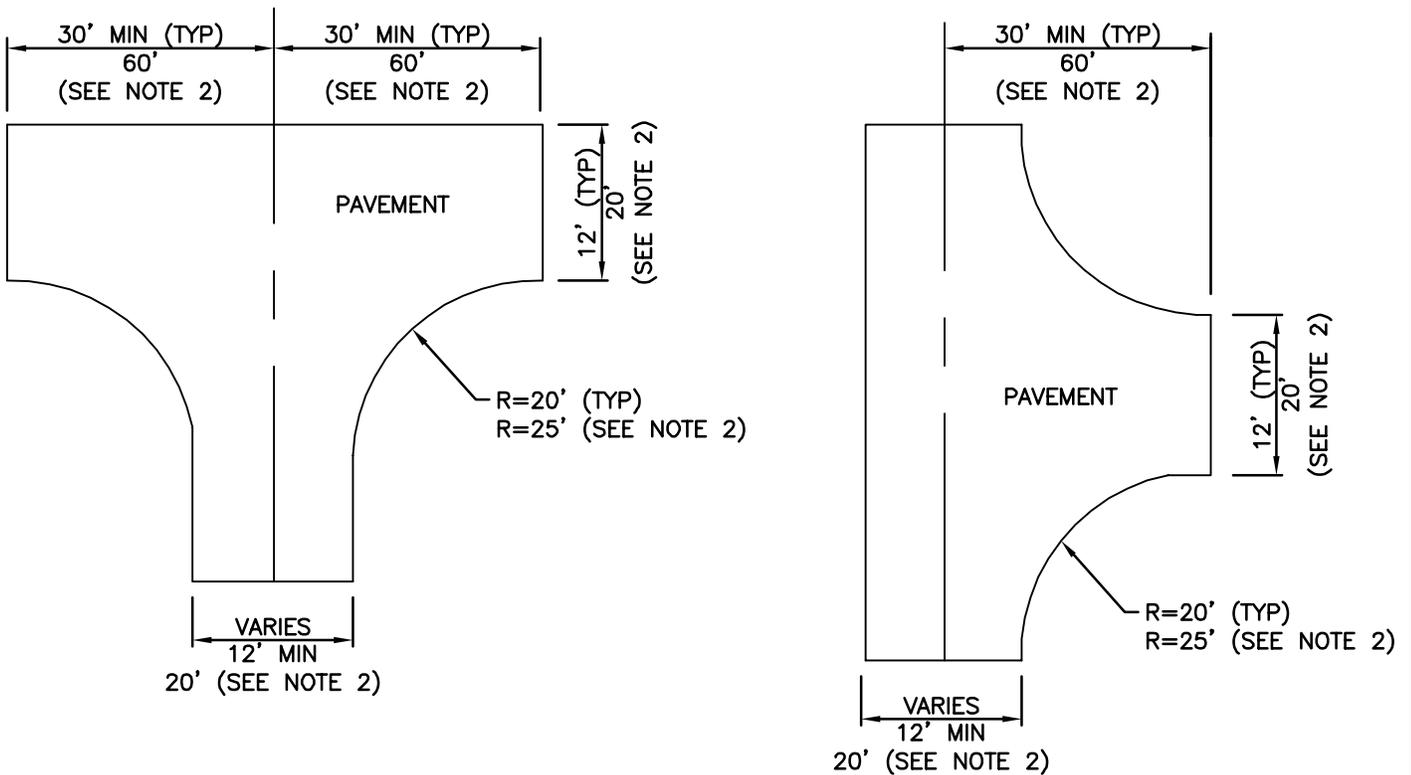

TYPICAL TURNAROUND

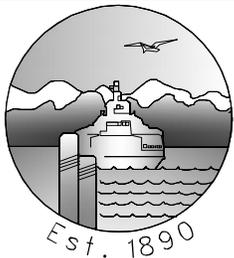

CITY OF EDMONDS
 PUBLIC WORKS
 DEPARTMENT

**CUL-DE-SAC
 AND TURN-AROUND
 DETAILS**

APPROVED BY: **R. ENGLISH**

REVISION DATE
MARCH 2018

STANDARD
 DETAIL
TR-514