


| | | | | | |
|-------------|---------|-----------------|-----|---------|------|
| DATE | 7/24/01 | SCALE | NTS | DWG NO. | E8.8 |
| APPROVED BY | | METAL HANDRAIL | | | |
| DATE | | STANDARD DETAIL | | | |
| REVISIONS | | | | | |

CITY OF EDMONDS

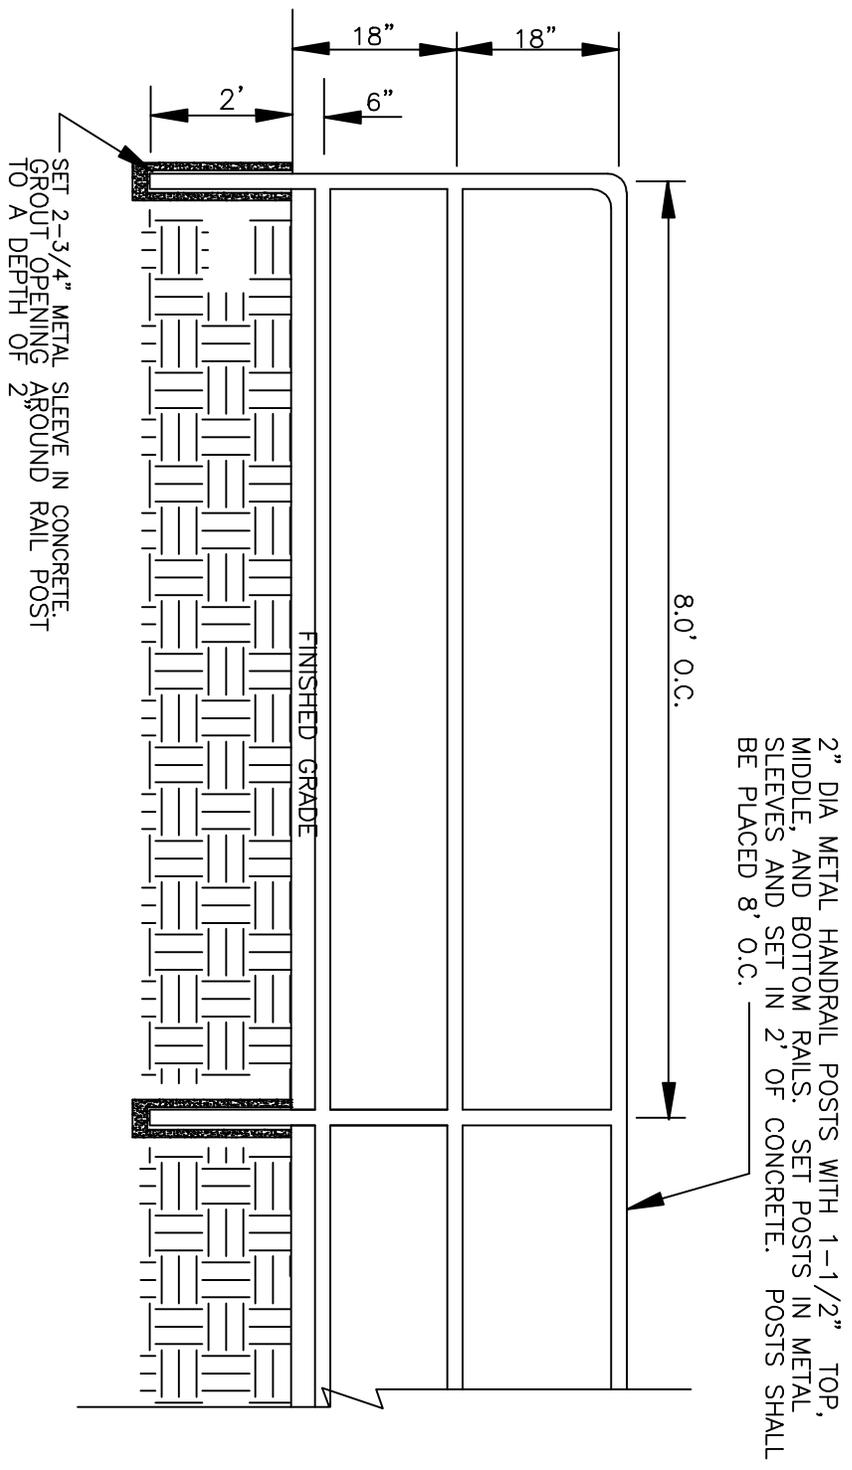

ALL METAL SURFACES SHALL BE PRIMED WITH AT LEAST 3 MILS OF ZINC CHROMATE. THE FINISH COAT SHALL BE A MINIMUM OF 7 MILS THICK.