


ASSEMBLIES SHOULD NOT BE PLACED IN AREAS SUBJECT TO VEHICULAR TRAFFIC. IF LOCATED IN TRAFFIC AREAS, THE LID SHALL BE TRAFFIC RATED AND SHALL BE INSTALLED FLUSH IN ASPHALT OR CONCRETE.

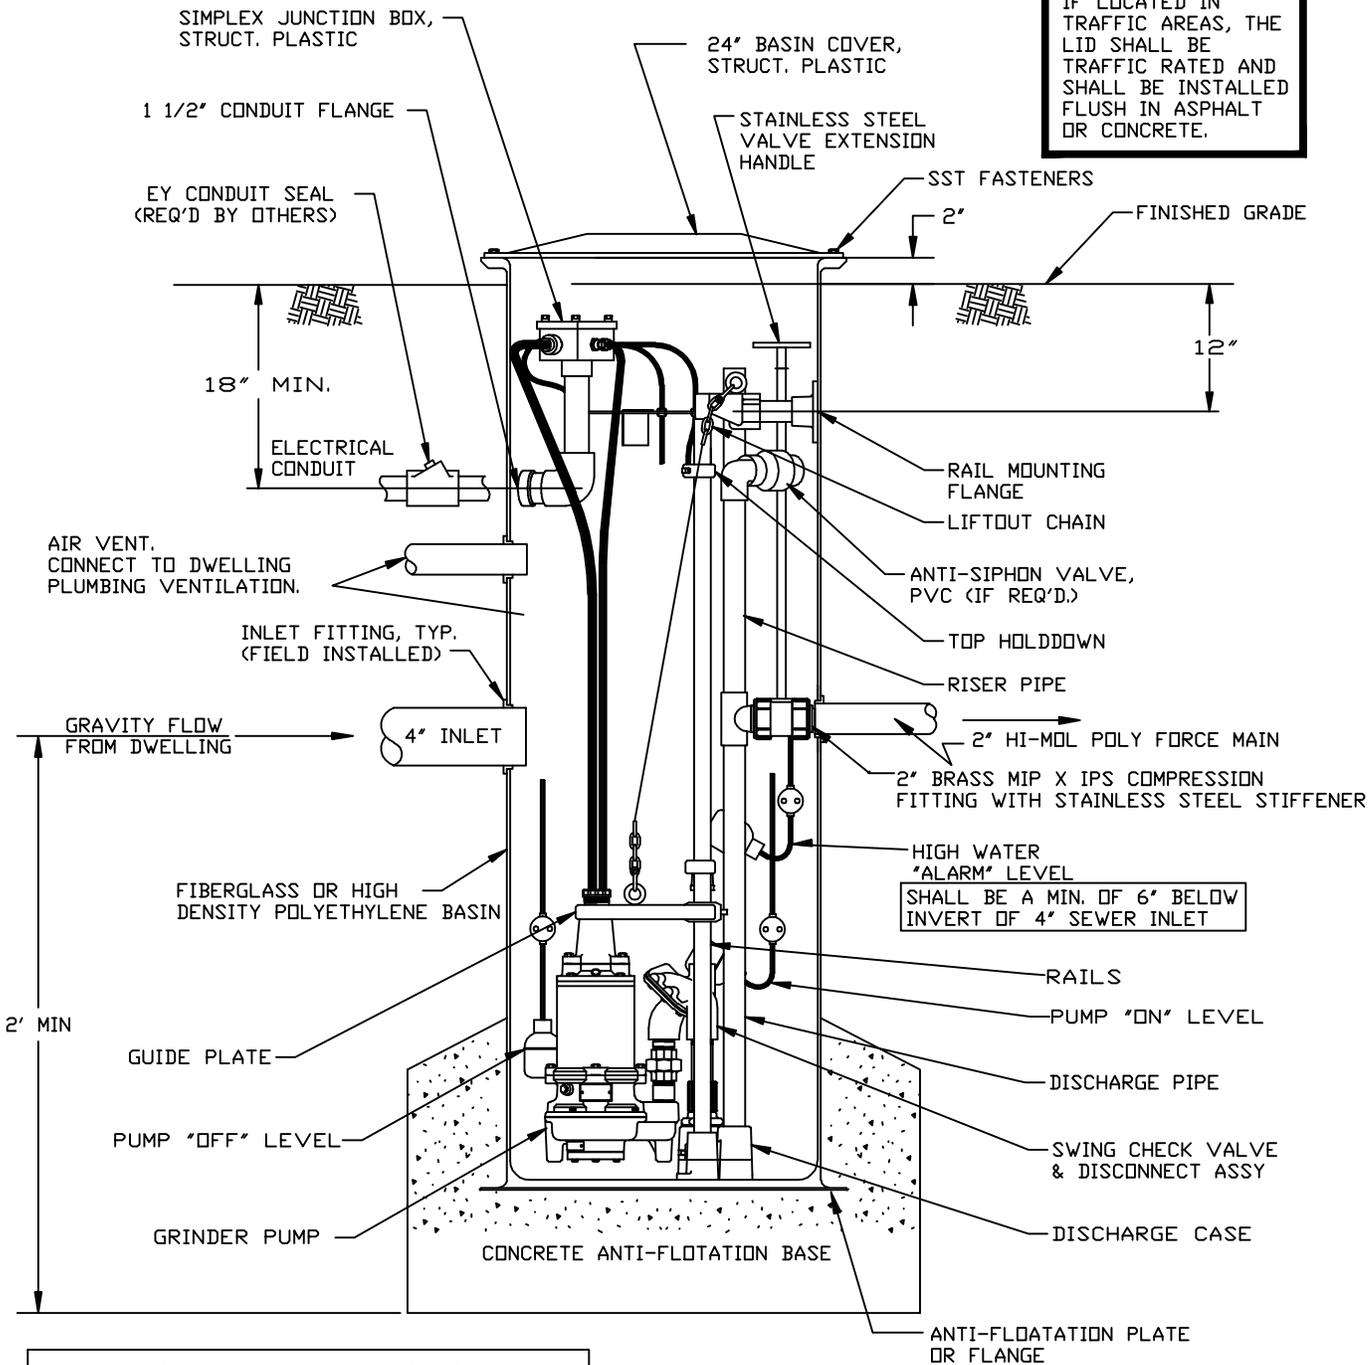

CITY INSPECTION REQUIRED PRIOR TO BACKFILL

REFER TO CITY HANDOUT #74 FOR DESIGN AND PERMIT REQUIREMENTS



REVISIONS		STANDARD DETAIL		
APPROVED BY	DATE	24" SIMPLEX GRINDER PUMP WITH REMOTE MOUNTED CONTROL PANEL DATE 5/9/02 SCALE NTS DWG NO. E6.7		
D. GEBERT	6/16/03			
D. GEBERT	6/23/03			
D. GEBERT	10/6/03			